

35 Main Street
 Milford, MA 01757
 (P) 781.407.0000
 (P) 508.384.8838
 Contact@HPADesign.com



PROPOSED DESIGNS FOR:
 ELITE HOME BUILDERS, LLC

CEDAR EDGE
 SUMMER ST.
 WALPOLE, MA

A 05.01.20 ISSUE BUILDING SECTIONS FOR BOARD

REVISIONS:

PROJECT #: 20200022

MARCH 2, 2020

DRAWN BY: DEY


CHECKED BY: HPA/RWB

SCALE: SEE DRAWING

SHEET TITLE:


MODEL A
 BUILDING SECTIONS

These drawings and specifications were prepared for use at the location indicated hereon. Publication and use is expressly limited to the identified location. Re-use or reproduction by any method, in whole or in part, is prohibited without the written permission of Architect. © 2020

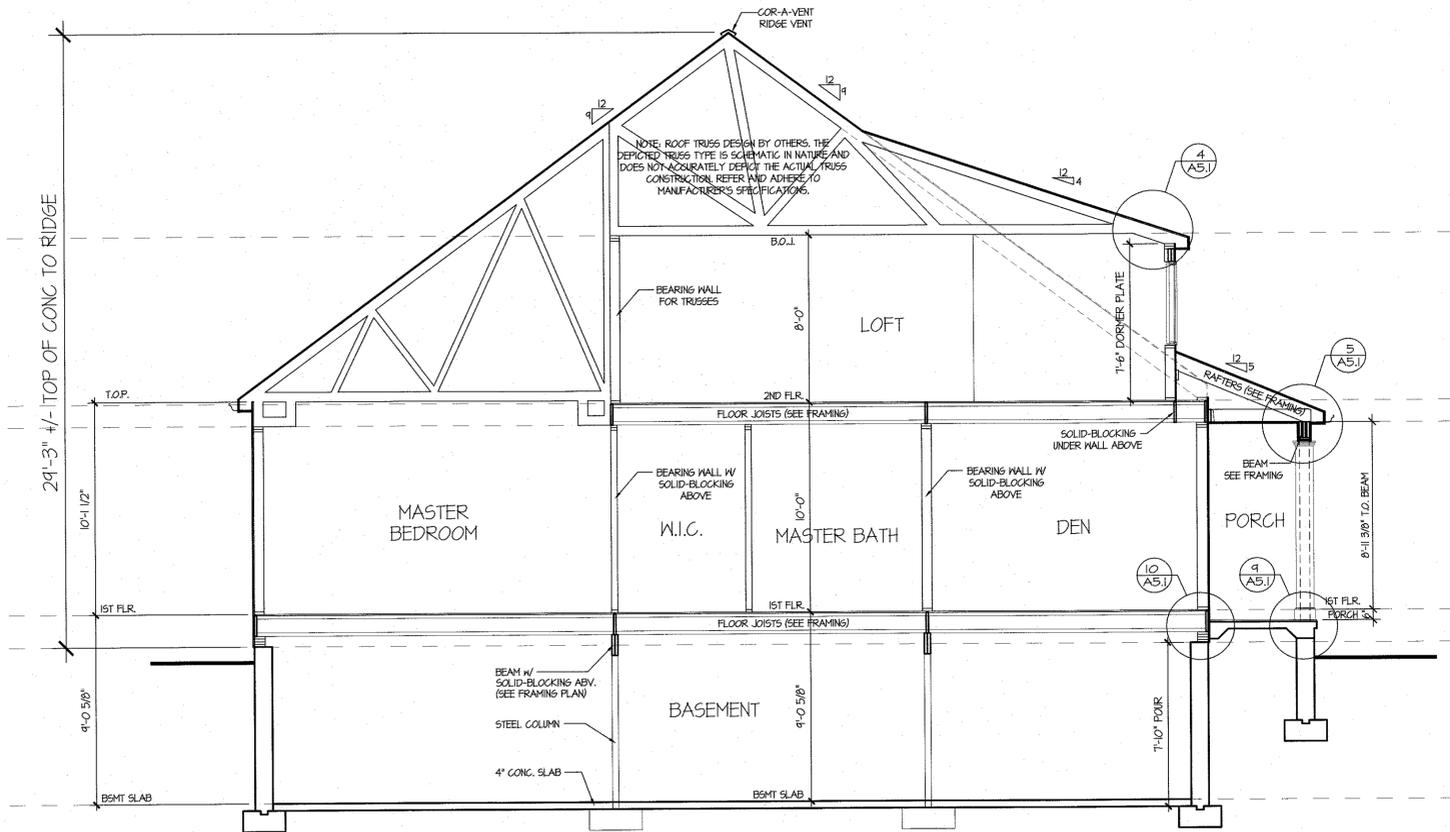

BUILDING SECTION

A
 1/4" = 1'

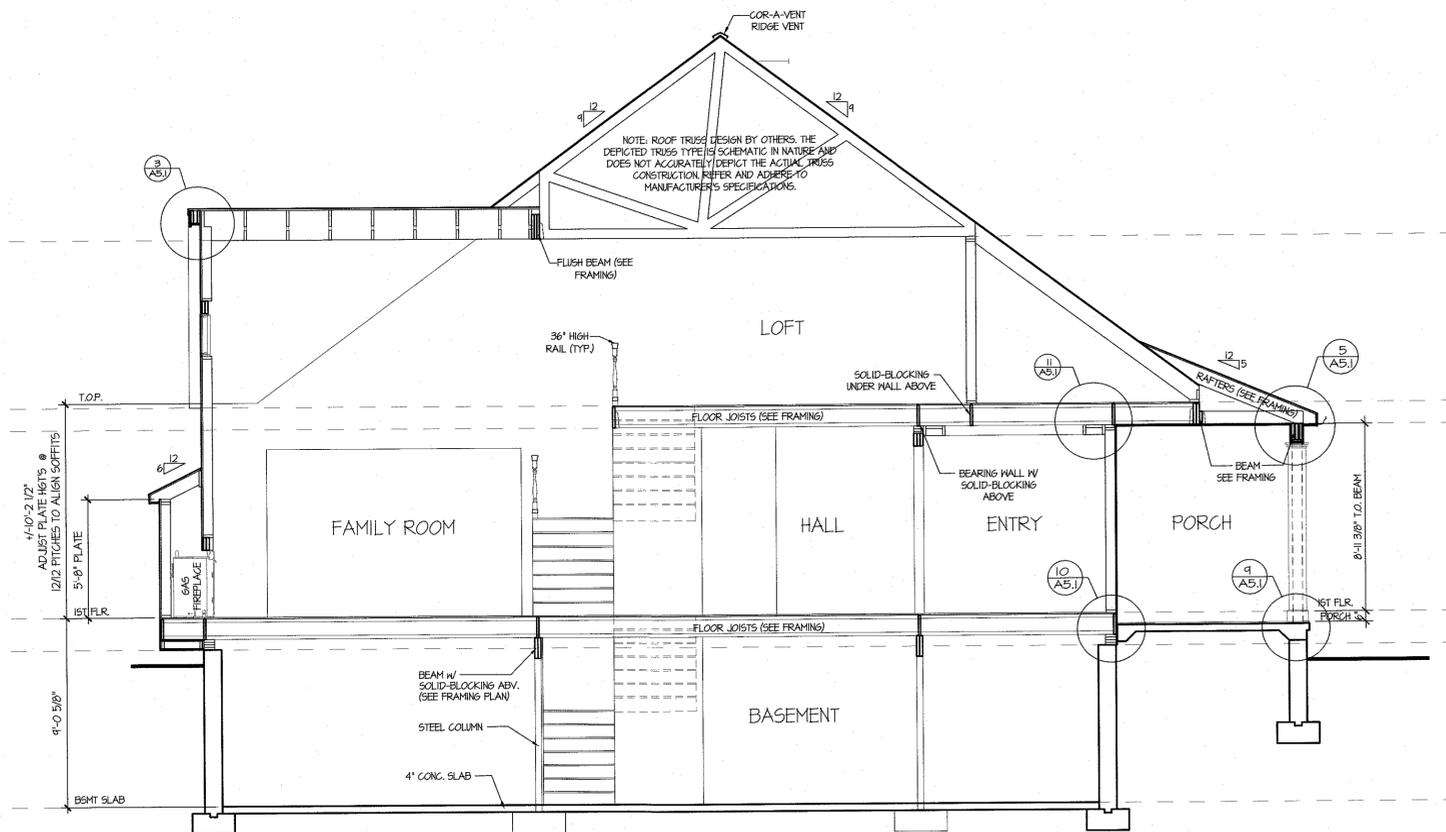

BUILDING SECTION

B
 1/4" = 1'

35 Main Street
 Milford, MA 01757
 (P) 781.407.0000
 (P) 508.384.8838
 Contact@HPADesign.com



PROPOSED DESIGNS FOR:
 ELITE HOME BUILDERS, LLC

CEDAR EDGE
 SUMMER ST.
 WALPOLE, MA

A 3/4/2020 ISS FOR BOARD REVIEW


REVISIONS:

PROJECT #:	20200022
MARCH 2, 2020	
DRAWN BY:	DEY
CHECKED BY:	HPA/RWB
SCALE:	SEE DRAWING
SHEET TITLE:	


MODEL D
 BUILDING SECTIONS

These drawings and specifications were prepared for use at the location indicated hereon. Publication and use is expressly limited to the identified location. Re-use or reproduction by any method, in whole or in part, is prohibited without the written permission of Architect. ©2020


A3.1

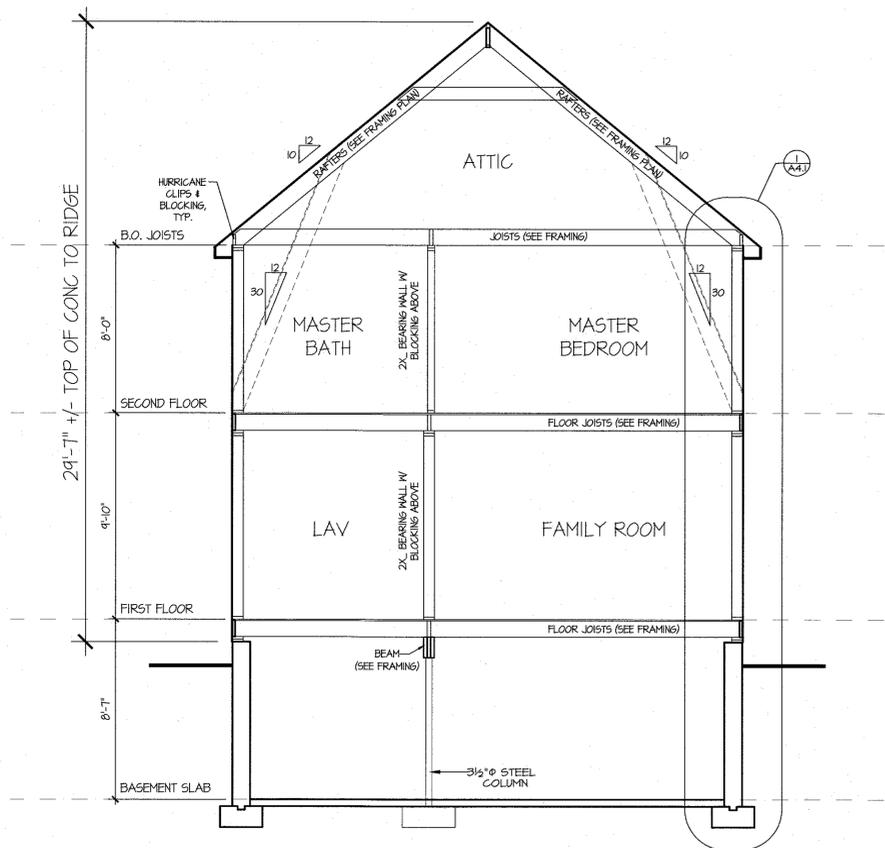

**BUILDING SECTION
 @ LAV/ FAMILY ROOM**
 1/4" = 1'

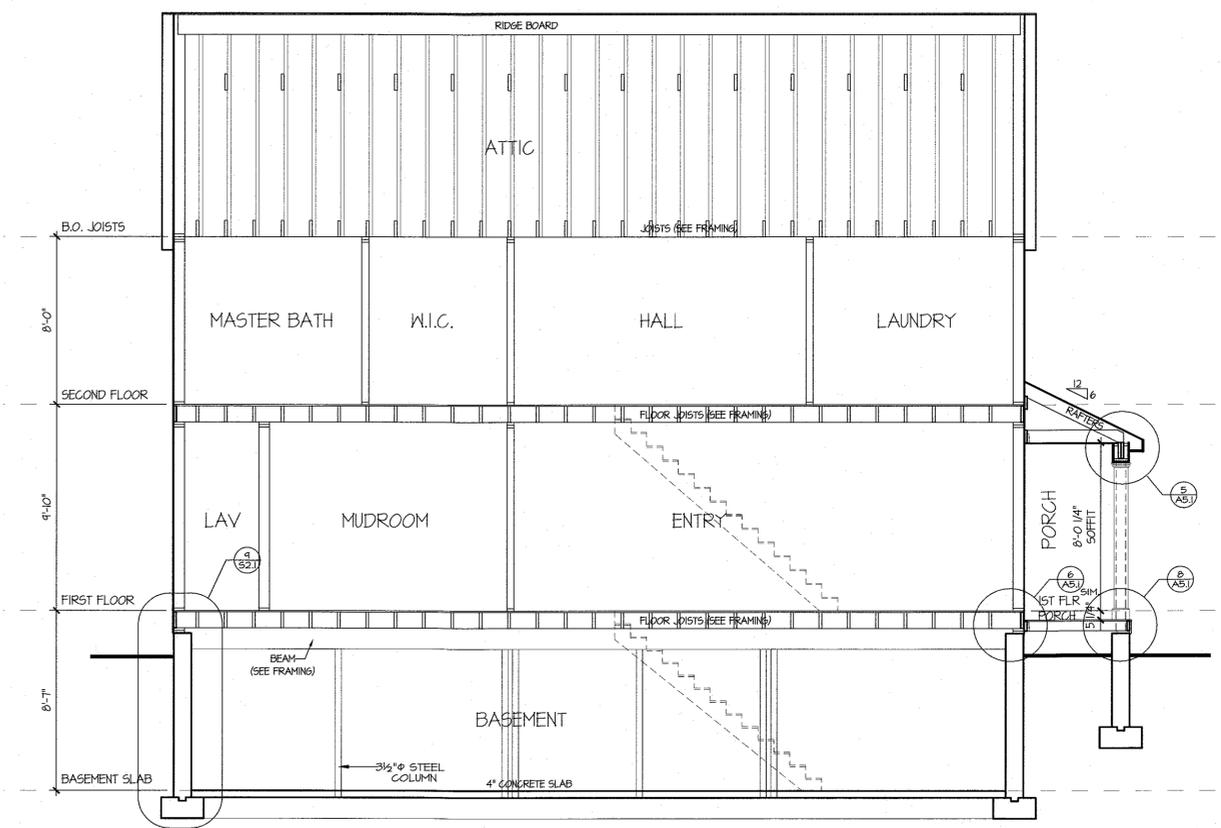

**BUILDING SECTION
 @ MURDOOM/ ENTRY**
 1/4" = 1'

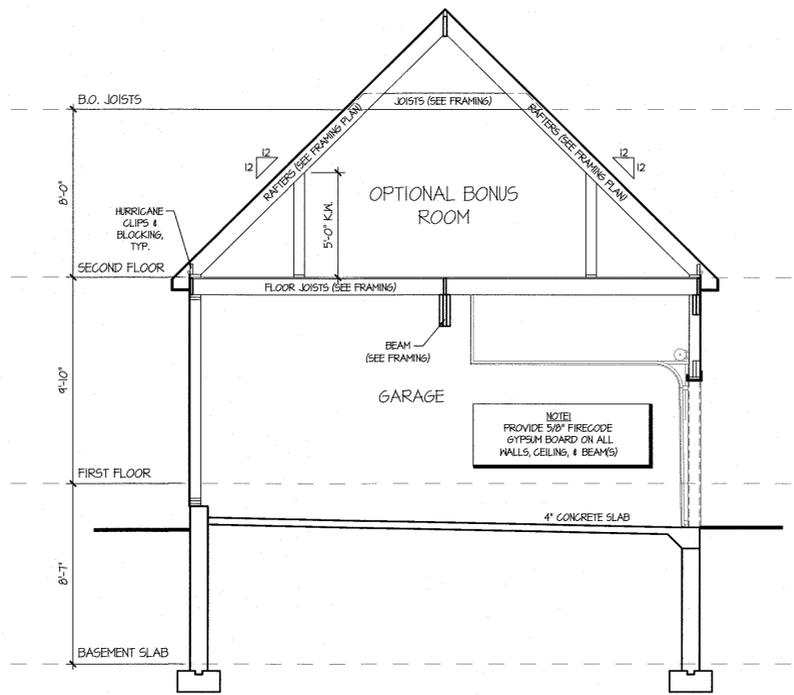

**BUILDING SECTION
 @ GARAGE**
 1/4" = 1'


20200022

35 Main Street
Milford, MA 01757
(P) 781.407.0000
(P) 508.384.8838
Contact@HPADesign.com




PROPOSED DESIGNS FOR:
ELITE HOME BUILDERS, LLC

CEDAR EDGE
SUMMER ST.
WALPOLE, MA

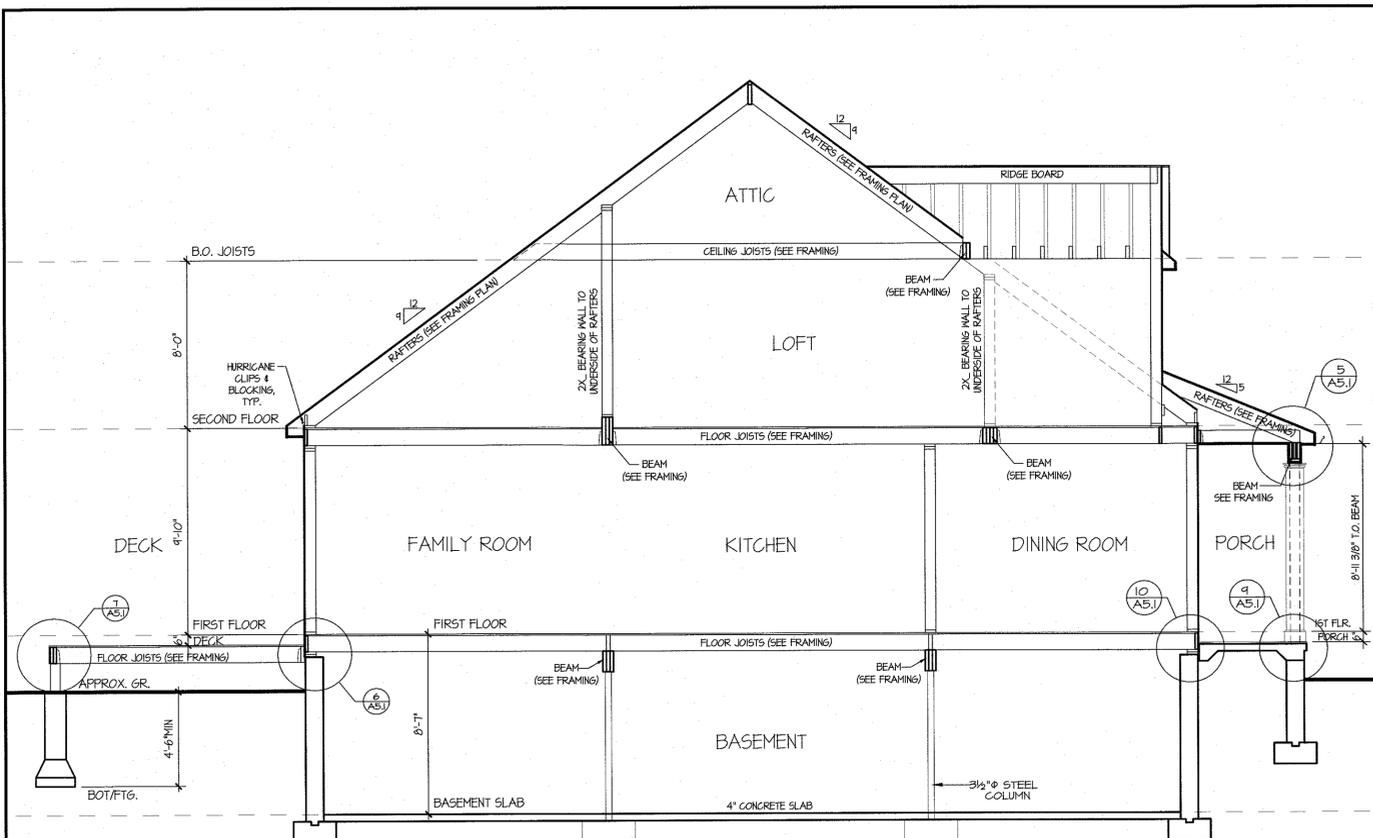


**BUILDING SECTION
@ FAMILY/ DINING**

A
1/4" = 1'

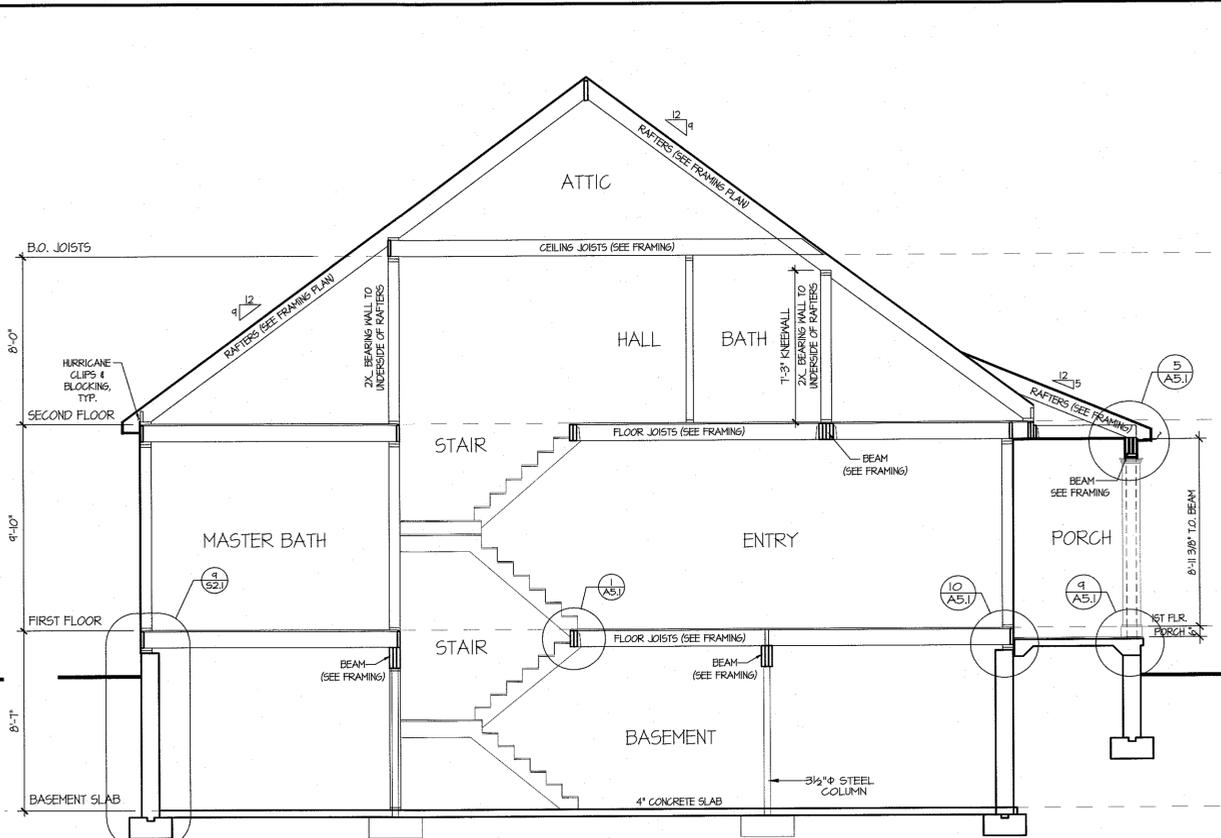

**BUILDING SECTION
@ STAIR/ ENTRY**

B
1/4" = 1'

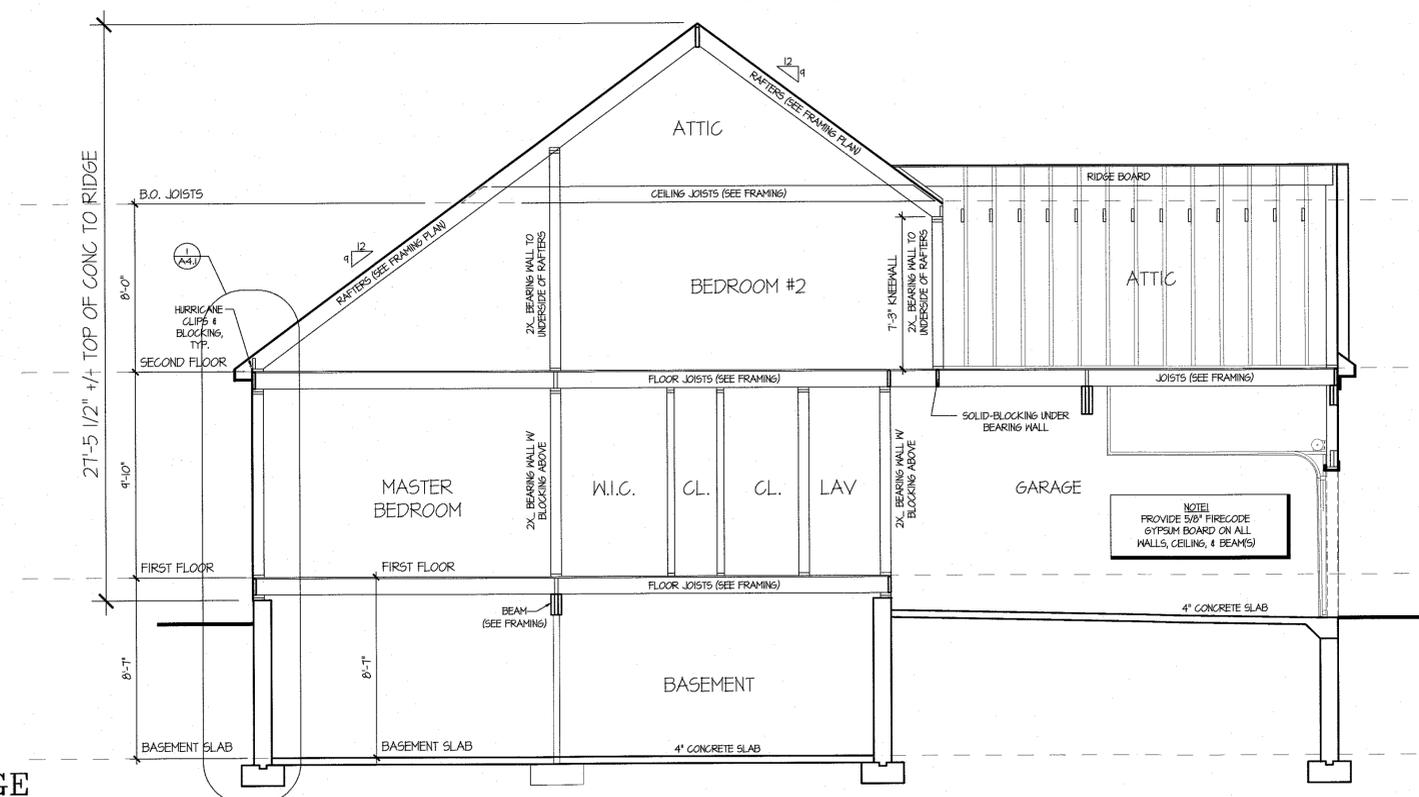

**BUILDING SECTION
@ MASTER/ GARAGE**

C
1/4" = 1'

A	05.01.20	ISSUE BUILDING SECTIONS FOR BOARD
---	----------	-----------------------------------

REVISIONS:

PROJECT #: 20200022

MARCH 2, 2020

DRAWN BY: DEY

CHECKED BY: RWB

SCALE: SEE DRAWING

SHEET TITLE:

**MODEL E
BUILDING SECTIONS**

These drawings and specifications were prepared for use at the location indicated hereon. Publication and use is expressly limited to the identified location. Re-use or reproduction by any method, in whole or in part, is prohibited without the written permission of Architect. © 2020

A3.1

20200022